


Proposed Second Floor Plan

SCALE: 1/4" = 1'-0"

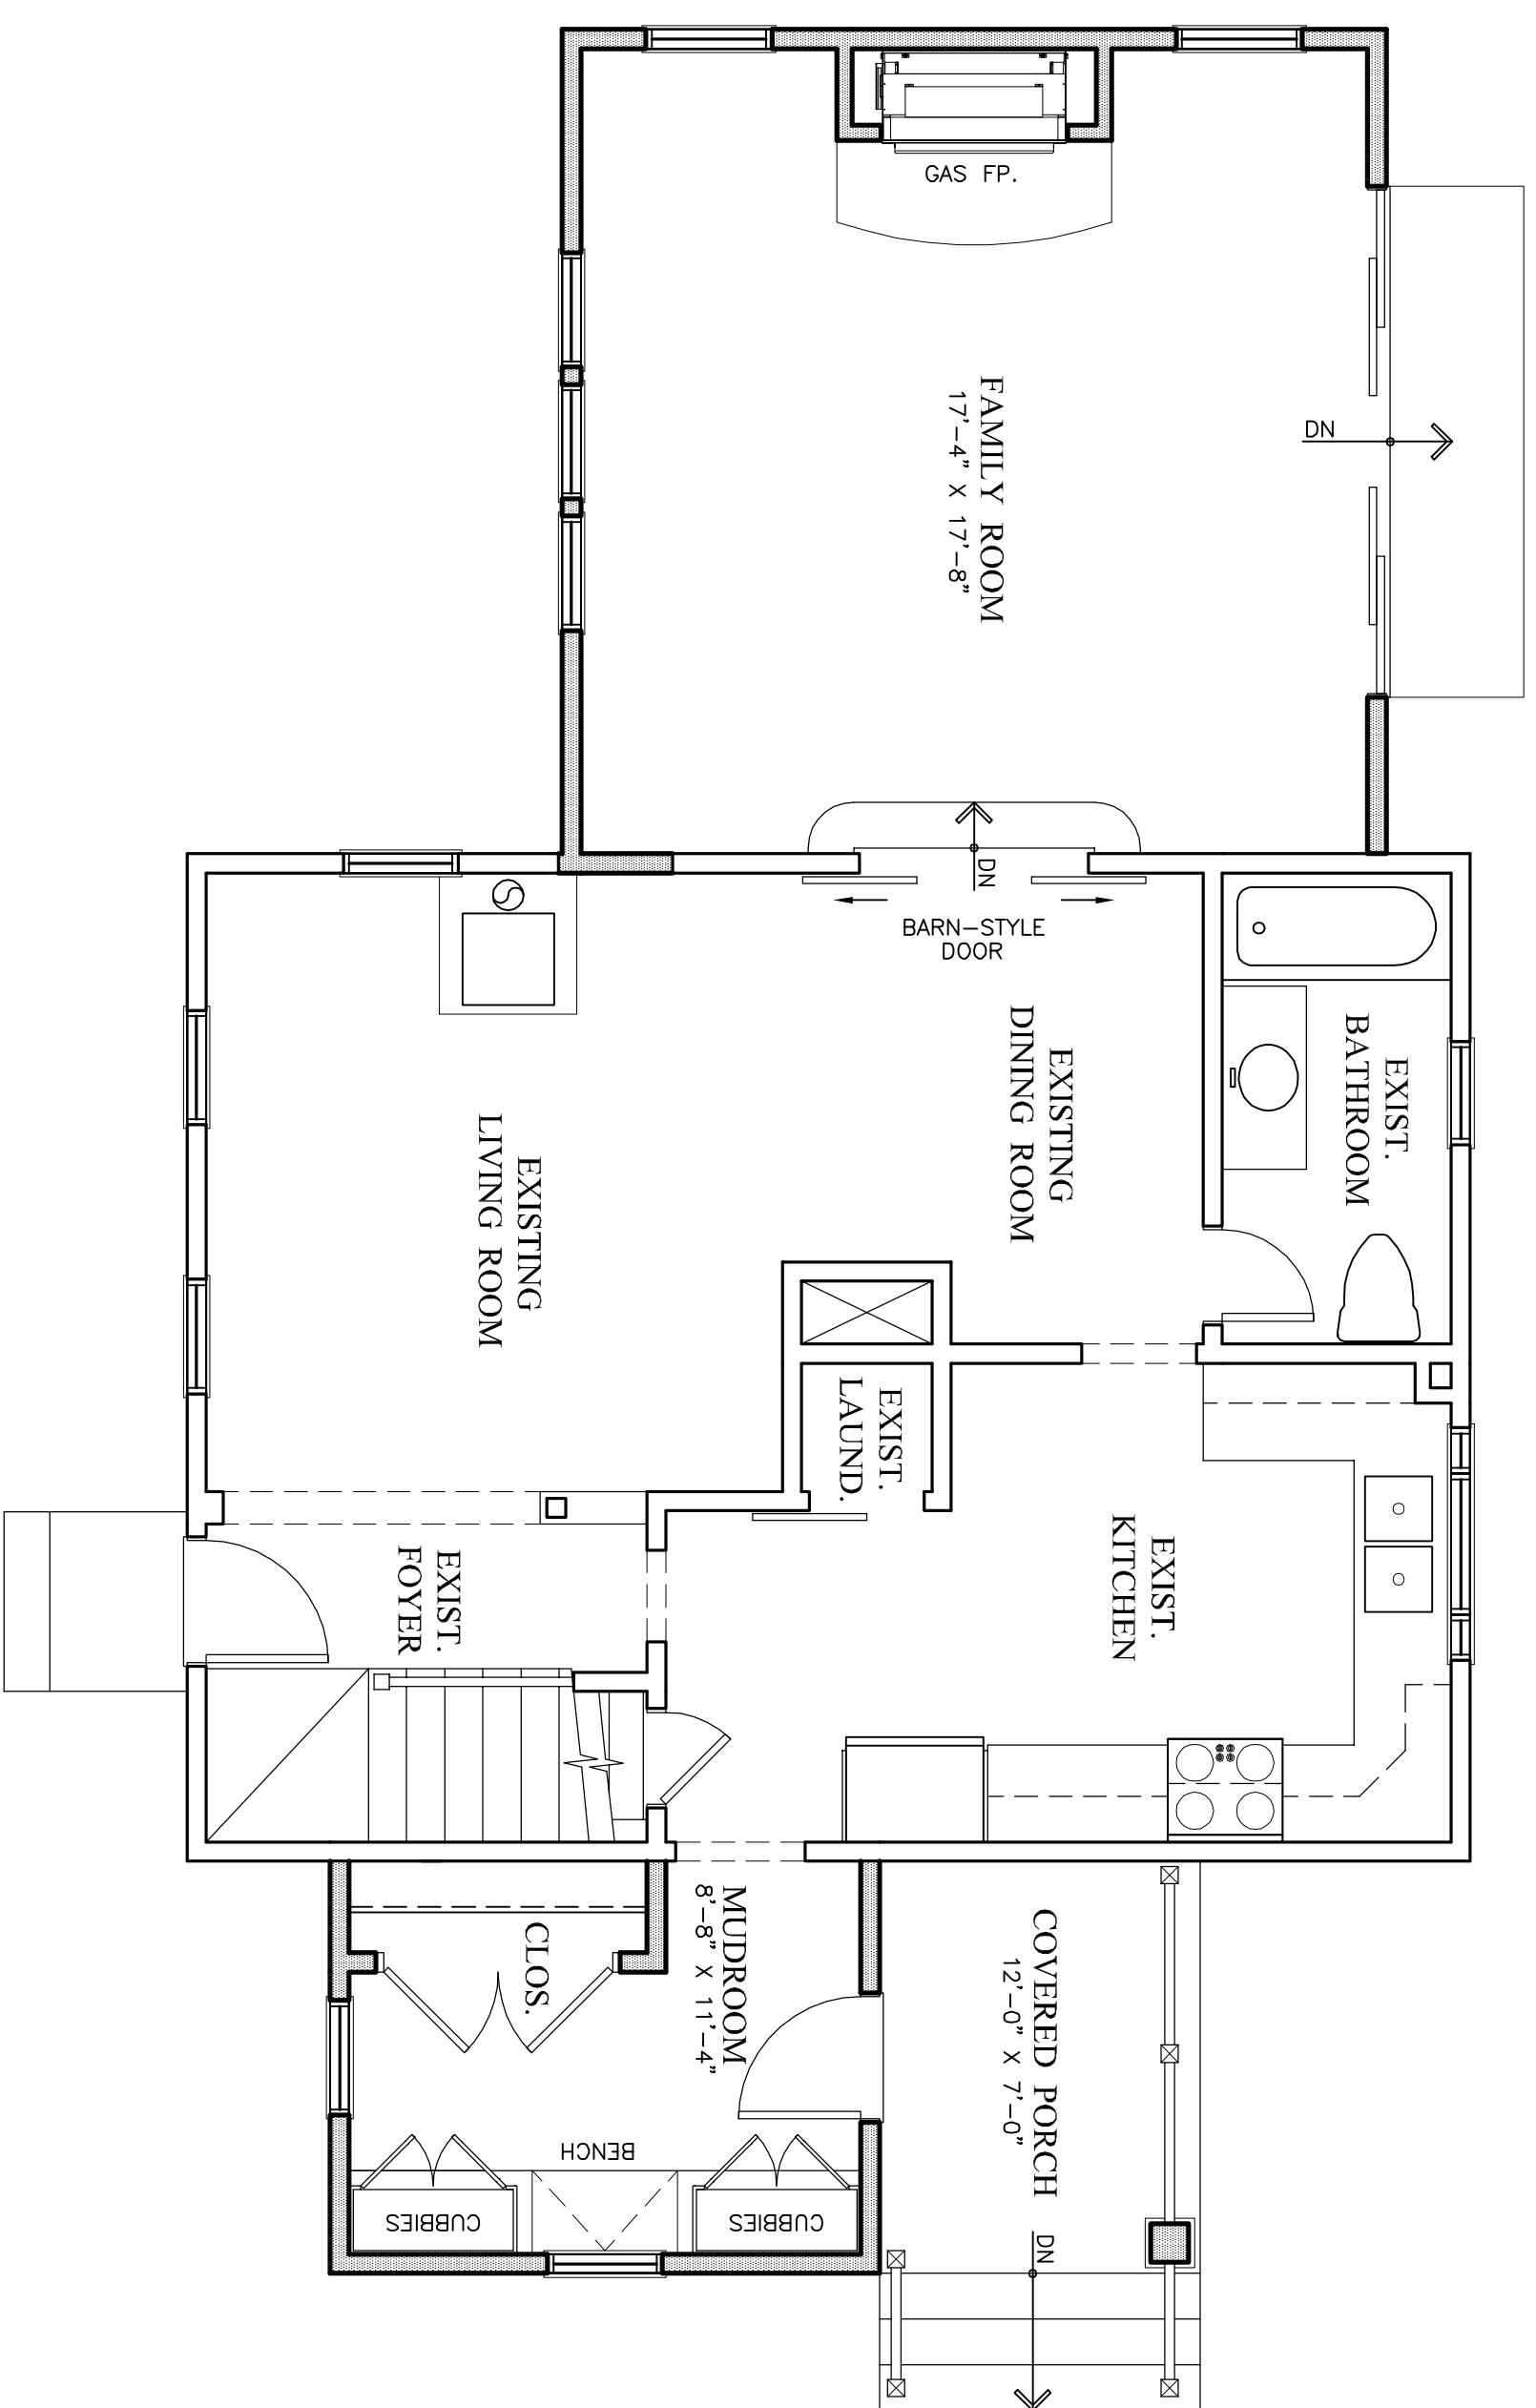

Proposed First Floor Plan

SCALE: 1/4" = 1'-0"

LEGEND	
	EXISTING STUD WALL
	NEW 2 X 4 STUD WALL

D-1	Project No. 2019.19	PROPOSED ADDITIONS & RENOVATIONS TO THE: LUCAS RESIDENCE 52 Ashland Street, Holliston, MA 01746 First & Second Floor Plans			Revisions
	Drawn DAC				
	Checked DAC				
	Date 3 JAN 2020				