

LIST OF DRAWINGS

A1	BASEMENT PLAN
A2	FIRST FLOOR PLAN
A3	SECOND FLOOR PLAN
A4	THIRD FLOOR PLAN
A5	ROOF PLAN
A6	FRONT ELEVATION
A7	SIDE ELEVATIONS
A8	REAR ELEVATION
A9	BUILDING SECTION
S1	FOUNDATION PLAN + DETAILS
S2	FIRST FLOOR FRAMING PLAN
S3	SECOND FLOOR FRAMING PLAN
S4	THIRD FLOOR FRAMING PLAN
S5	ROOF FRAMING PLAN

**PROJECT
12 UNIT APARTMENT BUILDING
FOR GADOURY HOMES, LLC**

149 - 159 BORDER STREET NORTHBRIDGE, WA

BASEMENT PLAN

UGUSI 2016


81


—WORTH

Gary Moyer Architect

WINDOW SCHEDULE

WINDOW SCHEDULE						
VERIFY OPENINGS WITH MANUFACTURER U VALUE .32 MAXIMUM						
TYPE	DESCRIPTION	MODEL	WIDTH	HEIGHT	ROUGH OPENING	QTY.
W1	HARVEY VINYL DOUBLE HUNG	2446	2' - 5 1/2"	4' - 9"	R.O. = 2' - 5" x 4' - 9 1/2"	40
W2	HARVEY VINYL DOUBLE HUNG	2442	2' - 5 1/2"	4' - 9"	R.O. = 2' - 5" x 4' - 5 1/2"	12
W3	HARVEY VINYL DOUBLE HUNG	24310	2' - 5 1/2"	4' - 1"	R.O. = 2' - 6" x 4' - 1 1/2"	16
W4	HARVEY VINYL DOUBLE HUNG	2432	2' - 5 1/2"	3' - 5"	R.O. = 2' - 6" x 3' - 5 1/2"	18
W5	HARVEY VINYL AWNING	AWN 31	3' - 0"	2' - 0"	R.O. = 3' - 0" x 2' - 0 1/2"	6

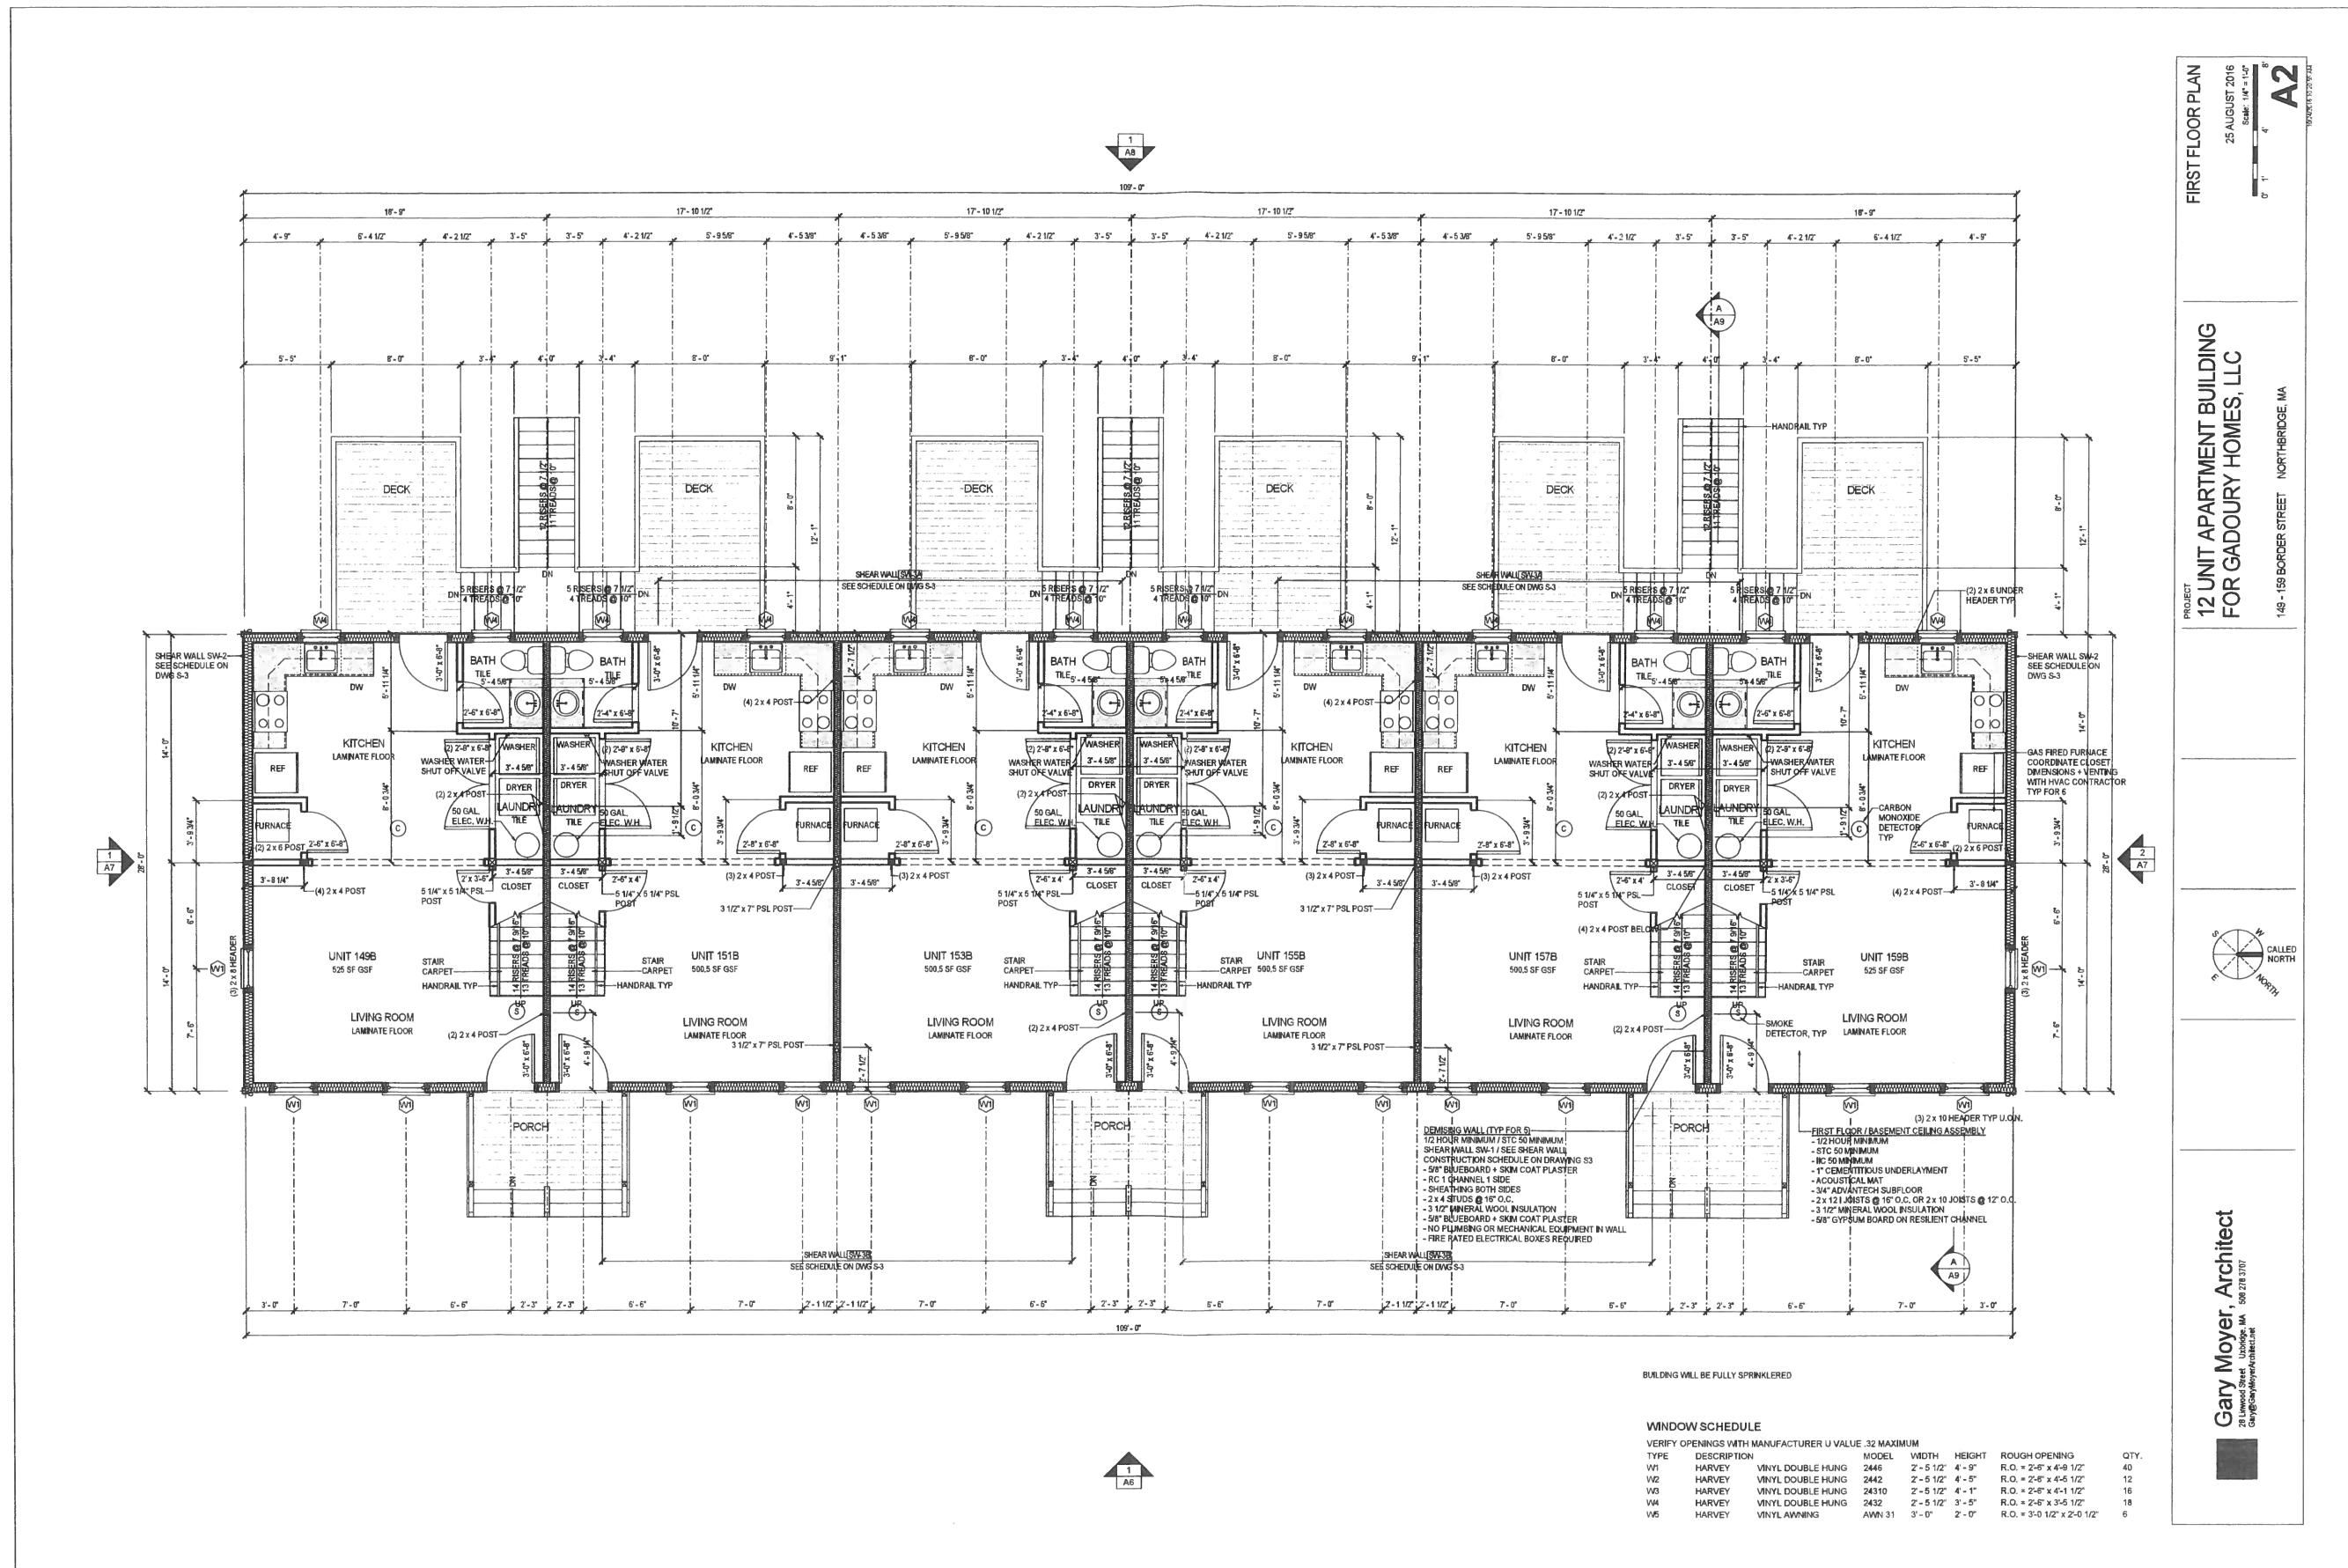

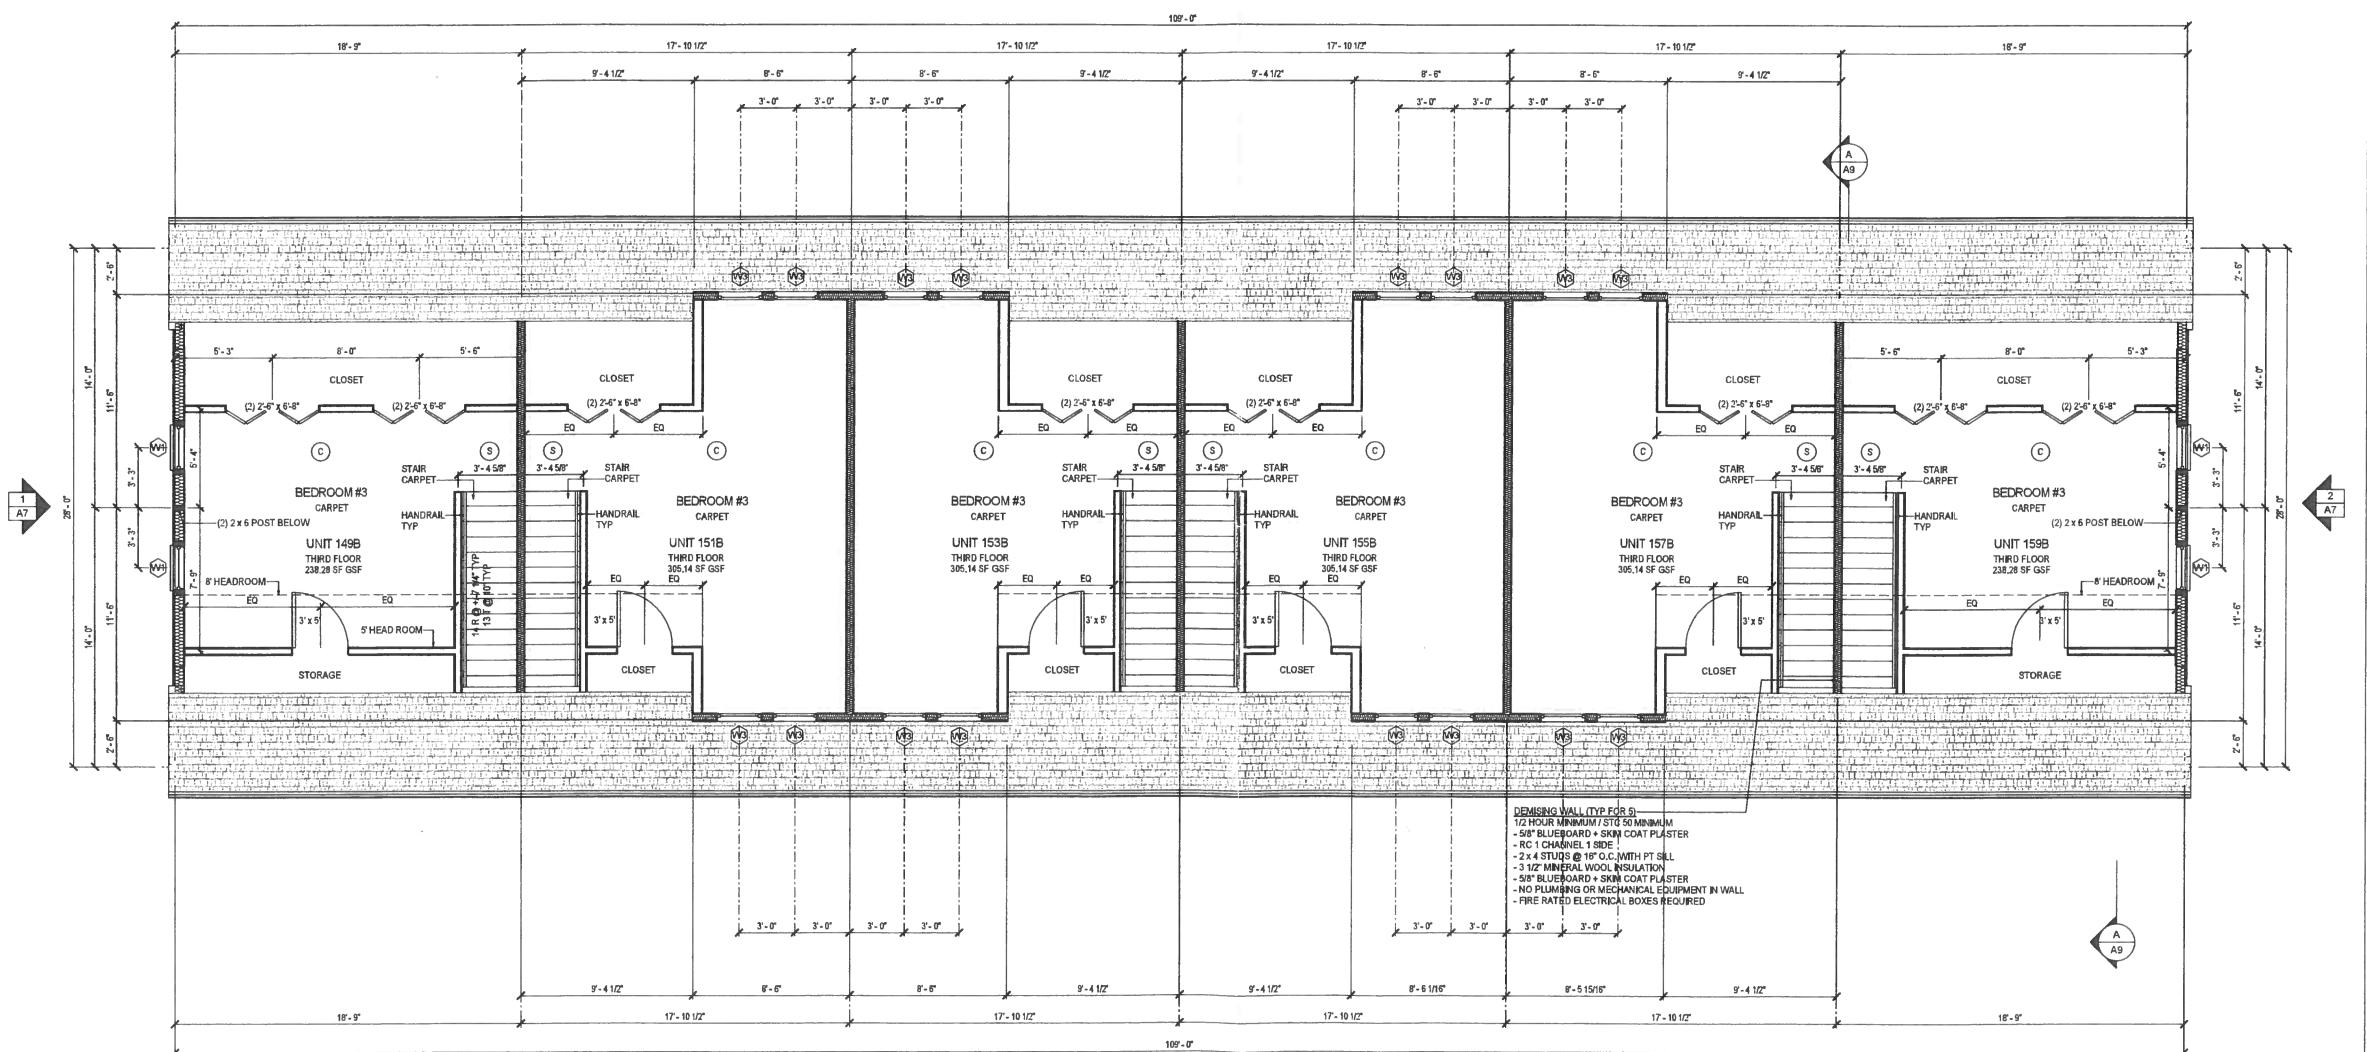

BUILDING WILL BE FULLY SPRINKLERED

WINDOW SCHEDULE

VERIFY OPENINGS WITH MANUFACTURER U VALUE, .32 MAXIMUM							
TYPE	DESCRIPTION	MODEL	WDTHT	HEIGHT	ROUGH OPENING	QTY.	


Gary Moyer, Architect



Gary Moyer, Architect
28 Linwood Street Uxbridge, MA 01569
508 278 3707
GaryMoyer@Architect.net

12 UNIT APARTMENT BUILDING FOR GADOURY HOMES, INC.
149 • 159 BORDER STREET NORTHBRIDGE, MA

25 AUGUST 2016
Scale: 1A⁴ = 1-0'
 A4

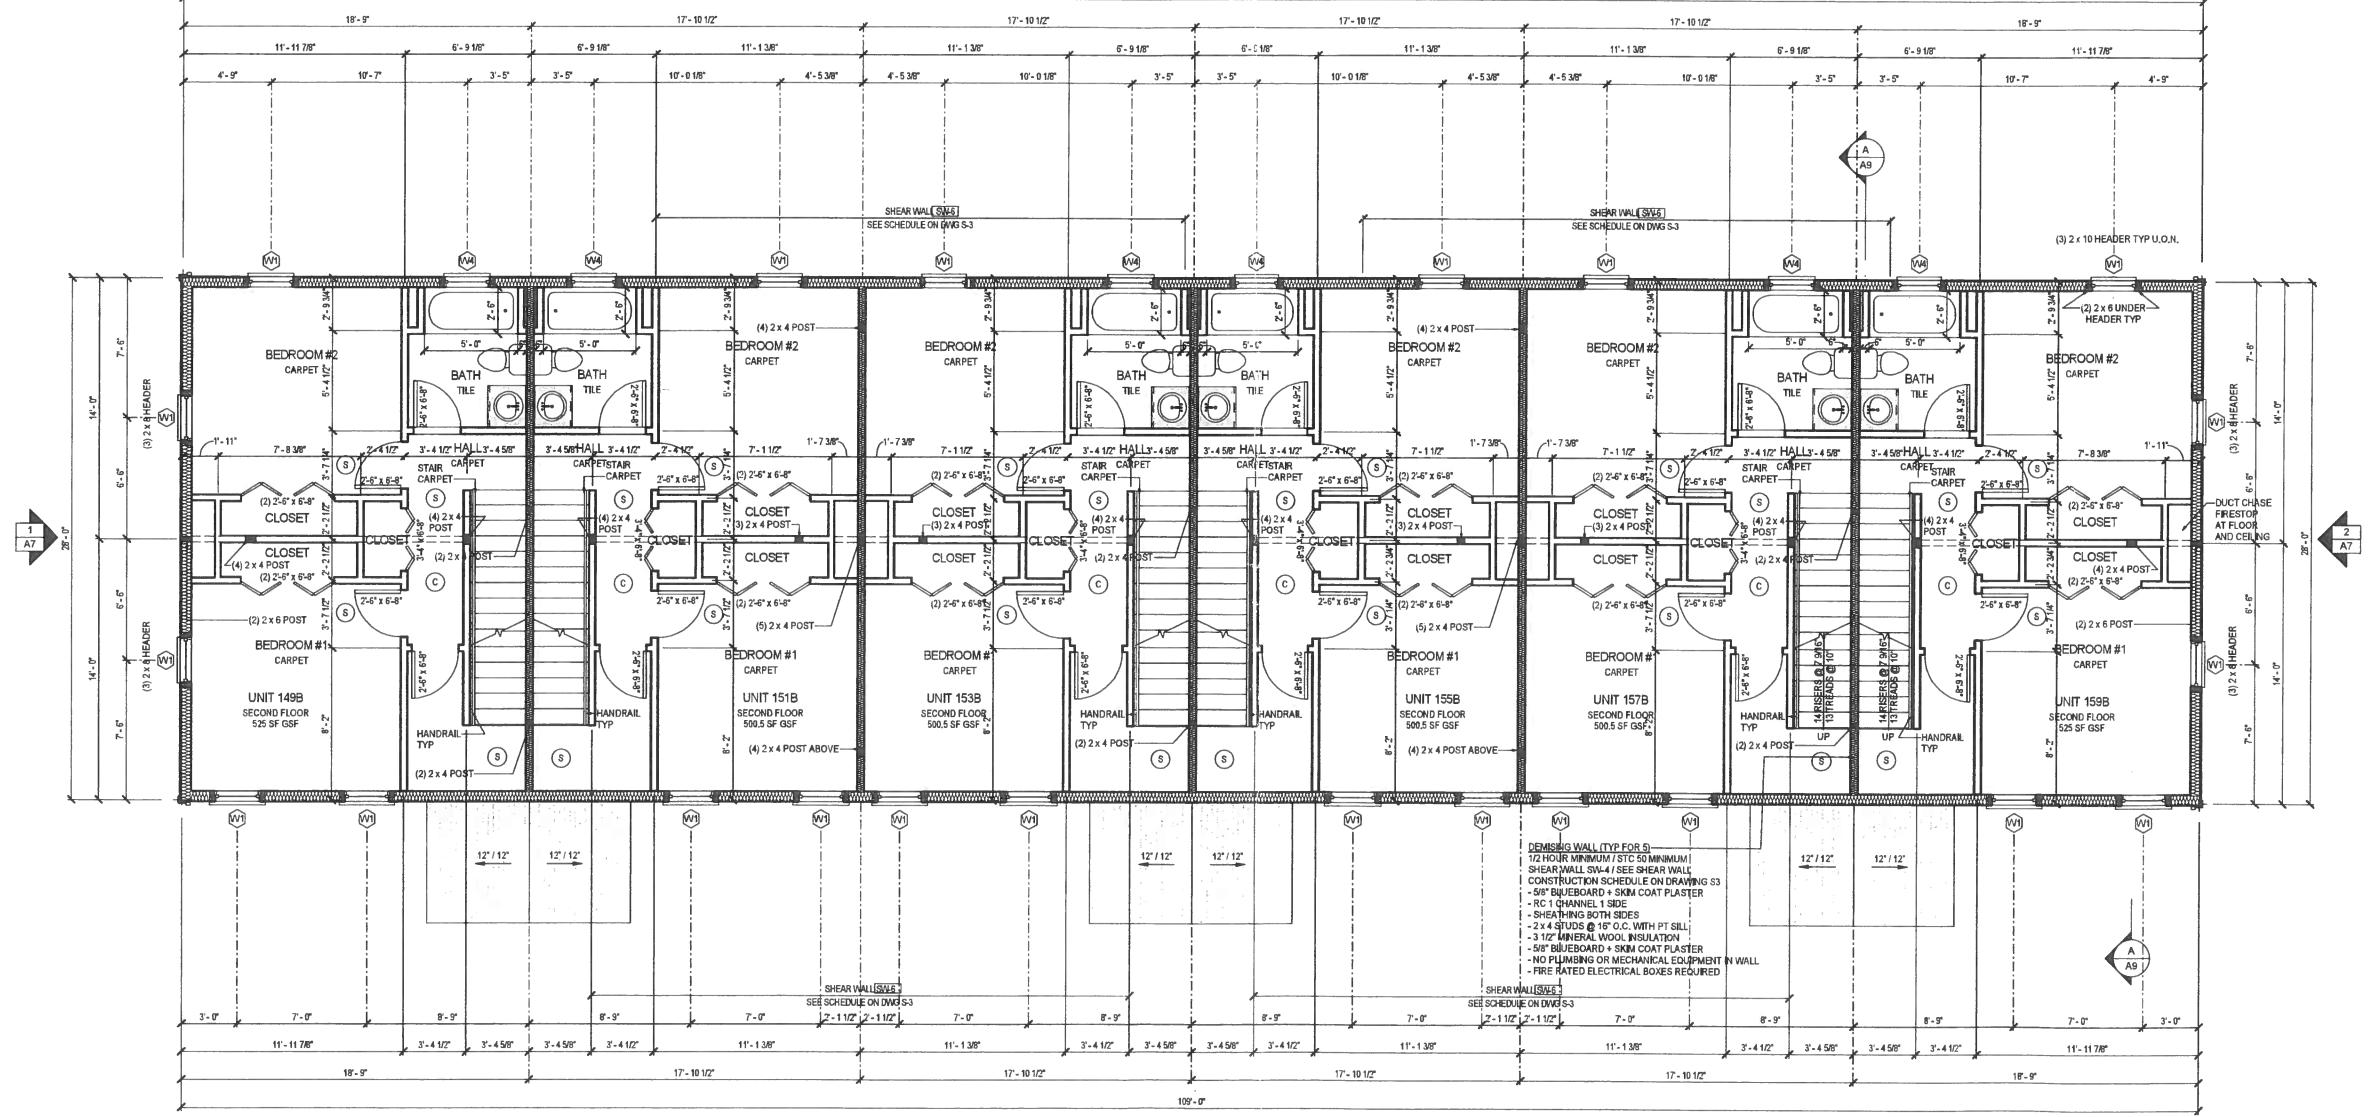

FOR GADOURY HOMES, LLC

25 AUGUST 2016
Scale: 1/4" = 1-0'

FOR GADOURY HOMES, LLC

Gary Moyer, Architect
28 Limewood Street Uxbridge, MA 508 278 3707
GaryMoyerArchitect.com

WINDOW SCHEDULE						
VERIFY OPENINGS WITH MANUFACTURER U VALUE .32 MAXIMUM						
TYPE	DESCRIPTION	MODEL	WIDTH	HEIGHT	ROUGH OPENING	QTY.
W1	HARVEY	VINYL DOUBLE HUNG	2446	2' - 5 1/2"	4' - 9"	R.O. = 2' - 4 5/8" x 4' - 9 1/2"
W2	HARVEY	VINYL DOUBLE HUNG	2442	2' - 5 1/2"	4' - 5"	R.O. = 2' - 5" x 4' - 5 1/2"
W3	HARVEY	VINYL DOUBLE HUNG	24310	2' - 5 1/2"	4' - 1"	R.O. = 2' - 5" x 4' - 1 1/2"
W4	HARVEY	VINYL DOUBLE HUNG	2432	2' - 5 1/2"	3' - 5"	R.O. = 2' - 5" x 3' - 5 1/2"
W5	HARVEY	VINYL AWNING	AWN 31	3' - 0"	2' - 0"	R.O. = 3' - 0" x 2' - 0 1/2"