

777-1971

Norfolk Registry of Deeds
Dedham, Mass.


Received Sept 23, 1971 with Deed

Preston J. Farrington to

Edward P. Bissenti + et

Filed as No. 777, 1971 BK4773 Pg. 214


Attest: Beryl M. ...
Register

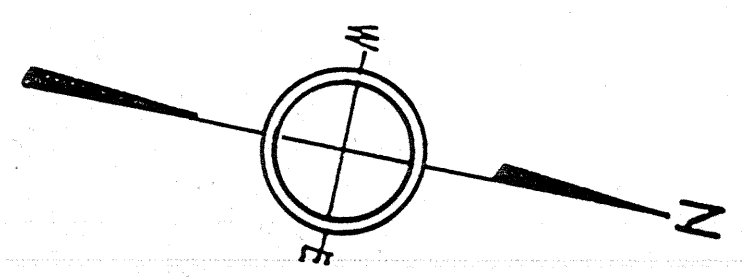

now or formerly
Gunning


now or formerly
Pond

now or formerly Fleming

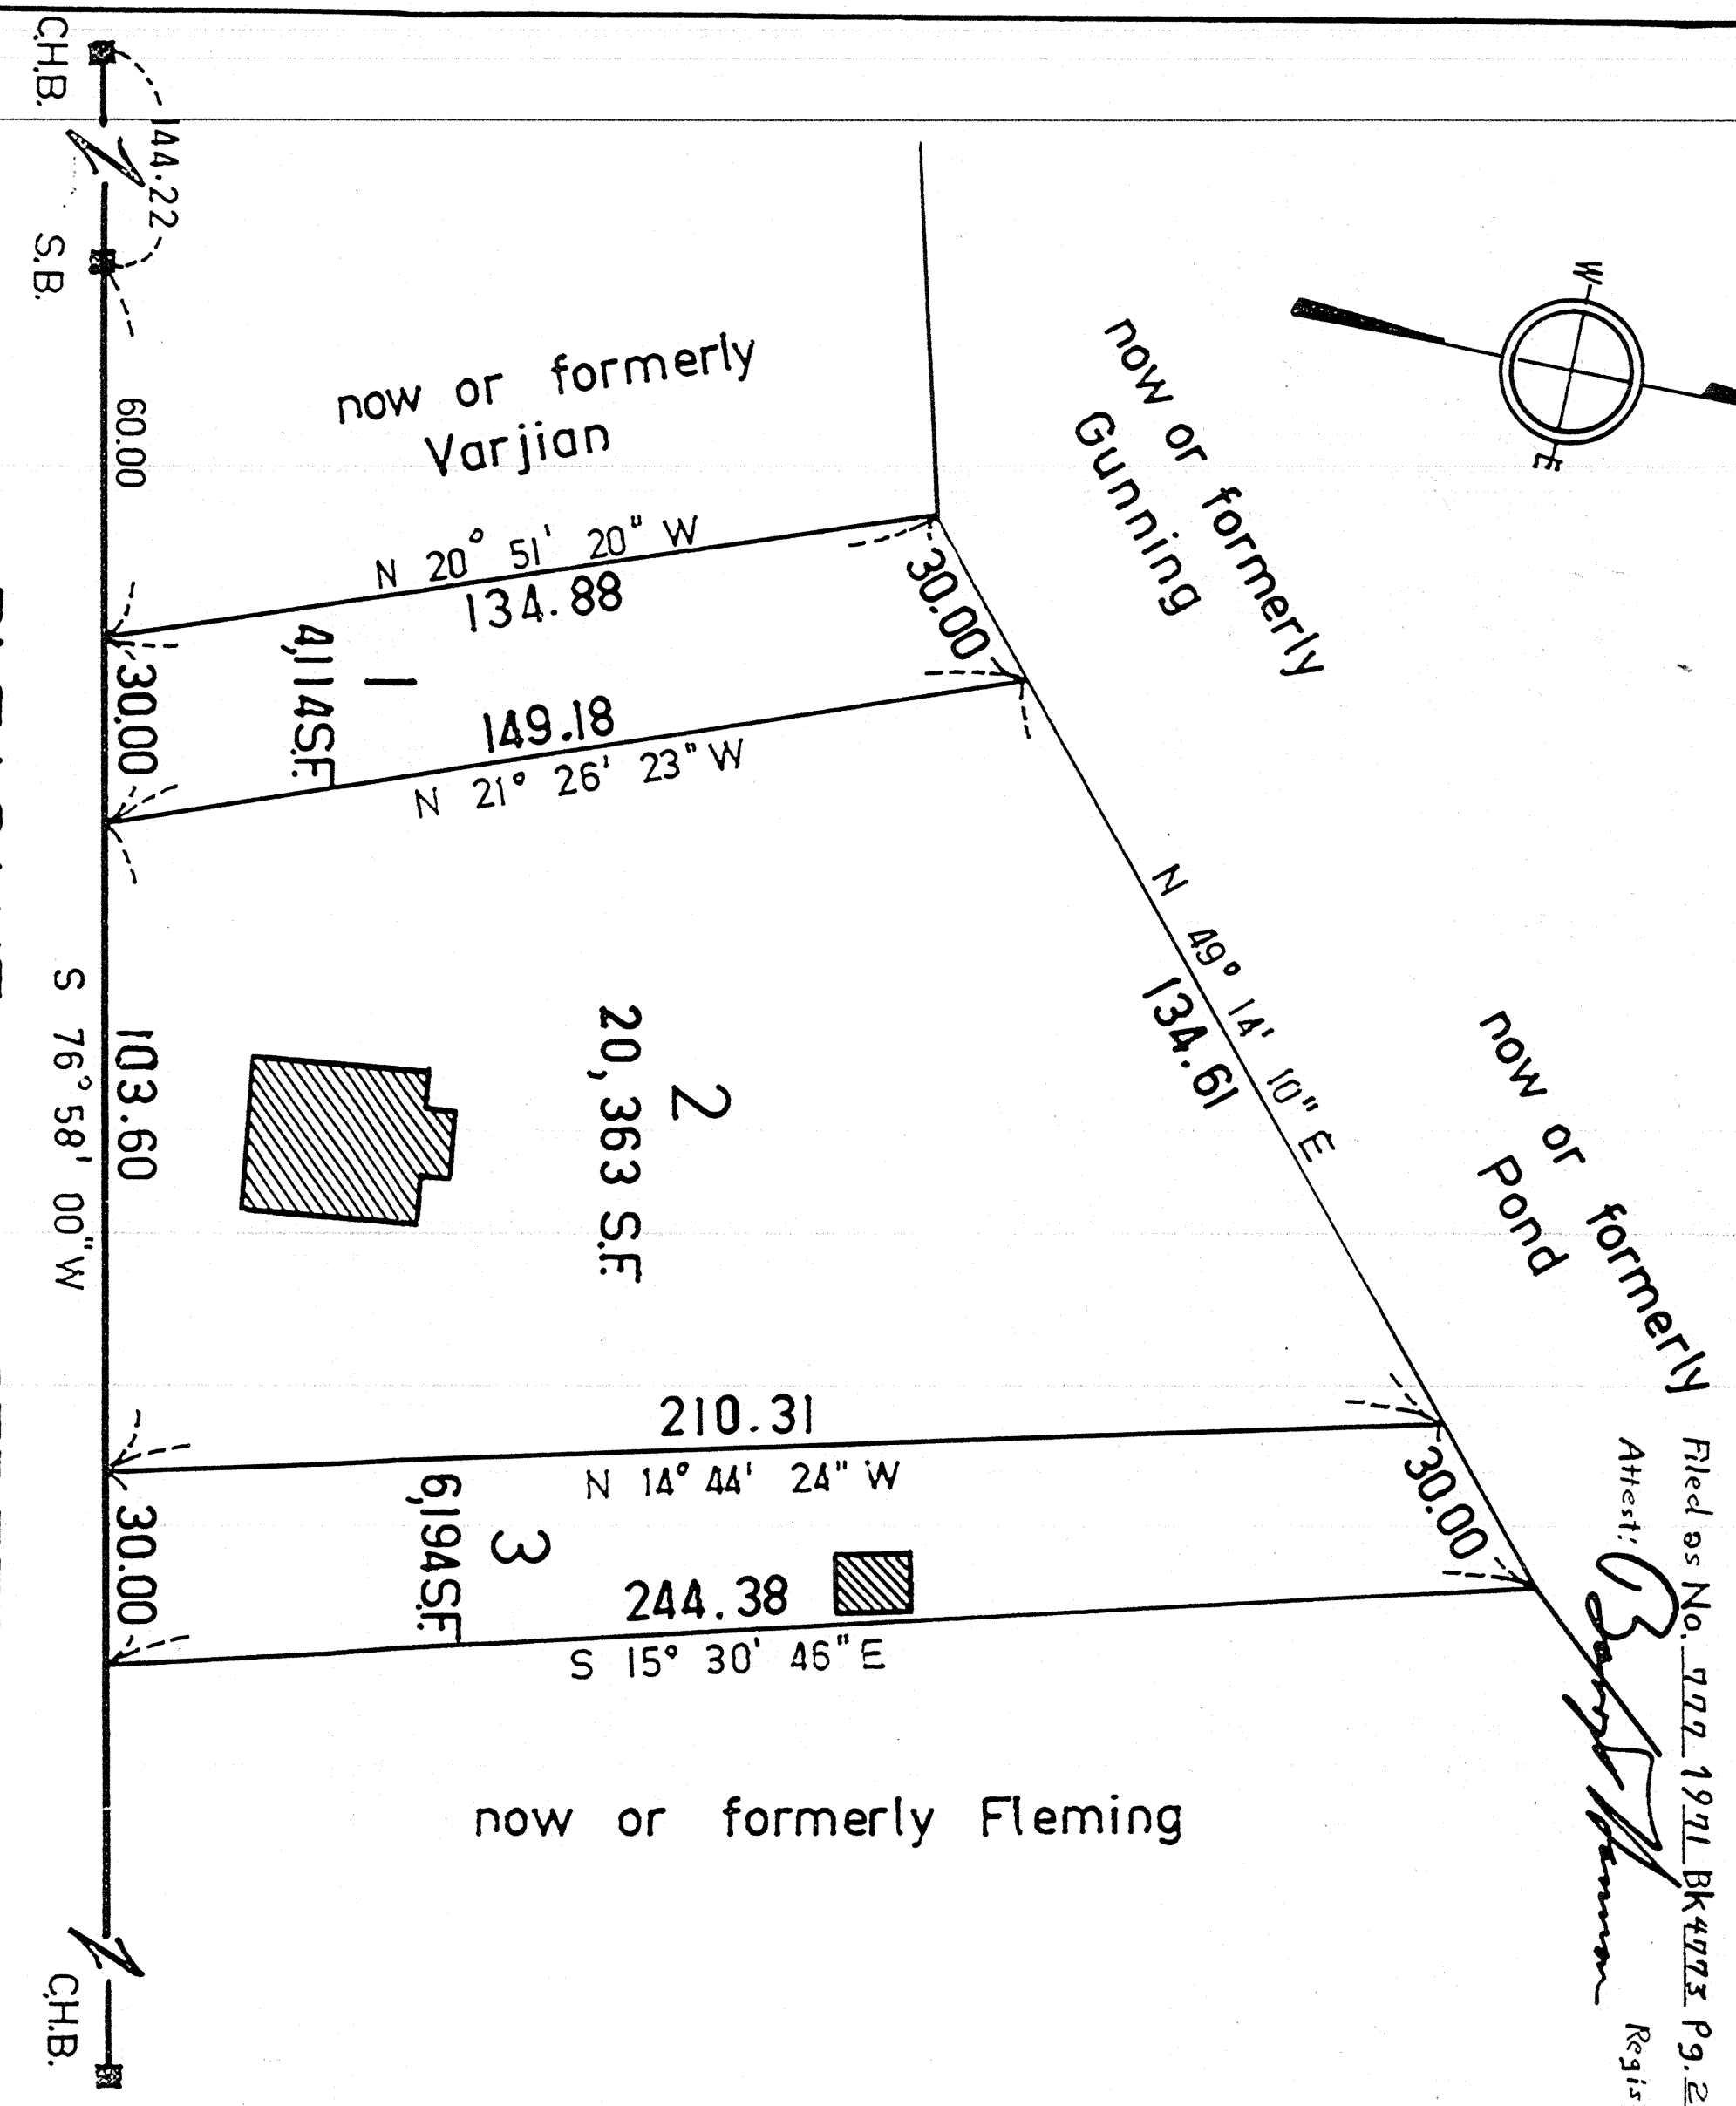

PLEASANT STREET

NOTE: LOTS 1 AND 3
NOT TO BE USED AS
BUILDABLE LOTS.

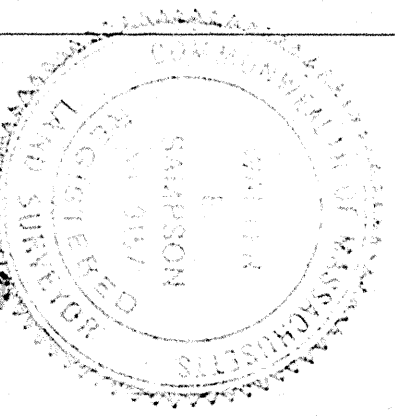


Walter E. Sampson
Approval under the Subdivision
Control Law not required.
FRANKLIN PLANNING BOARD

FRANKLIN, MASS.
IN

Scale: 1" = 40' Sept. 16, 1971

Walter E. Sampson, Surveyor
171 Oak St., Franklin, Mass.

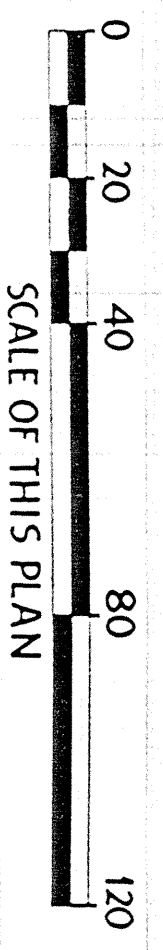

Date SEPT 20, 1971

ORIGINAL ON FILE.

64-152

16-662

2831