


NOT A RECORD PLAN - Offsets are not for the reproduction of property lines
 SPECIAL FLOOD HAZARD ZONE (F.I.A.) NOT APPLICABLE

8021 F 591 T 17
 Lot 185 (438) Maple St - Coacht # 4508#

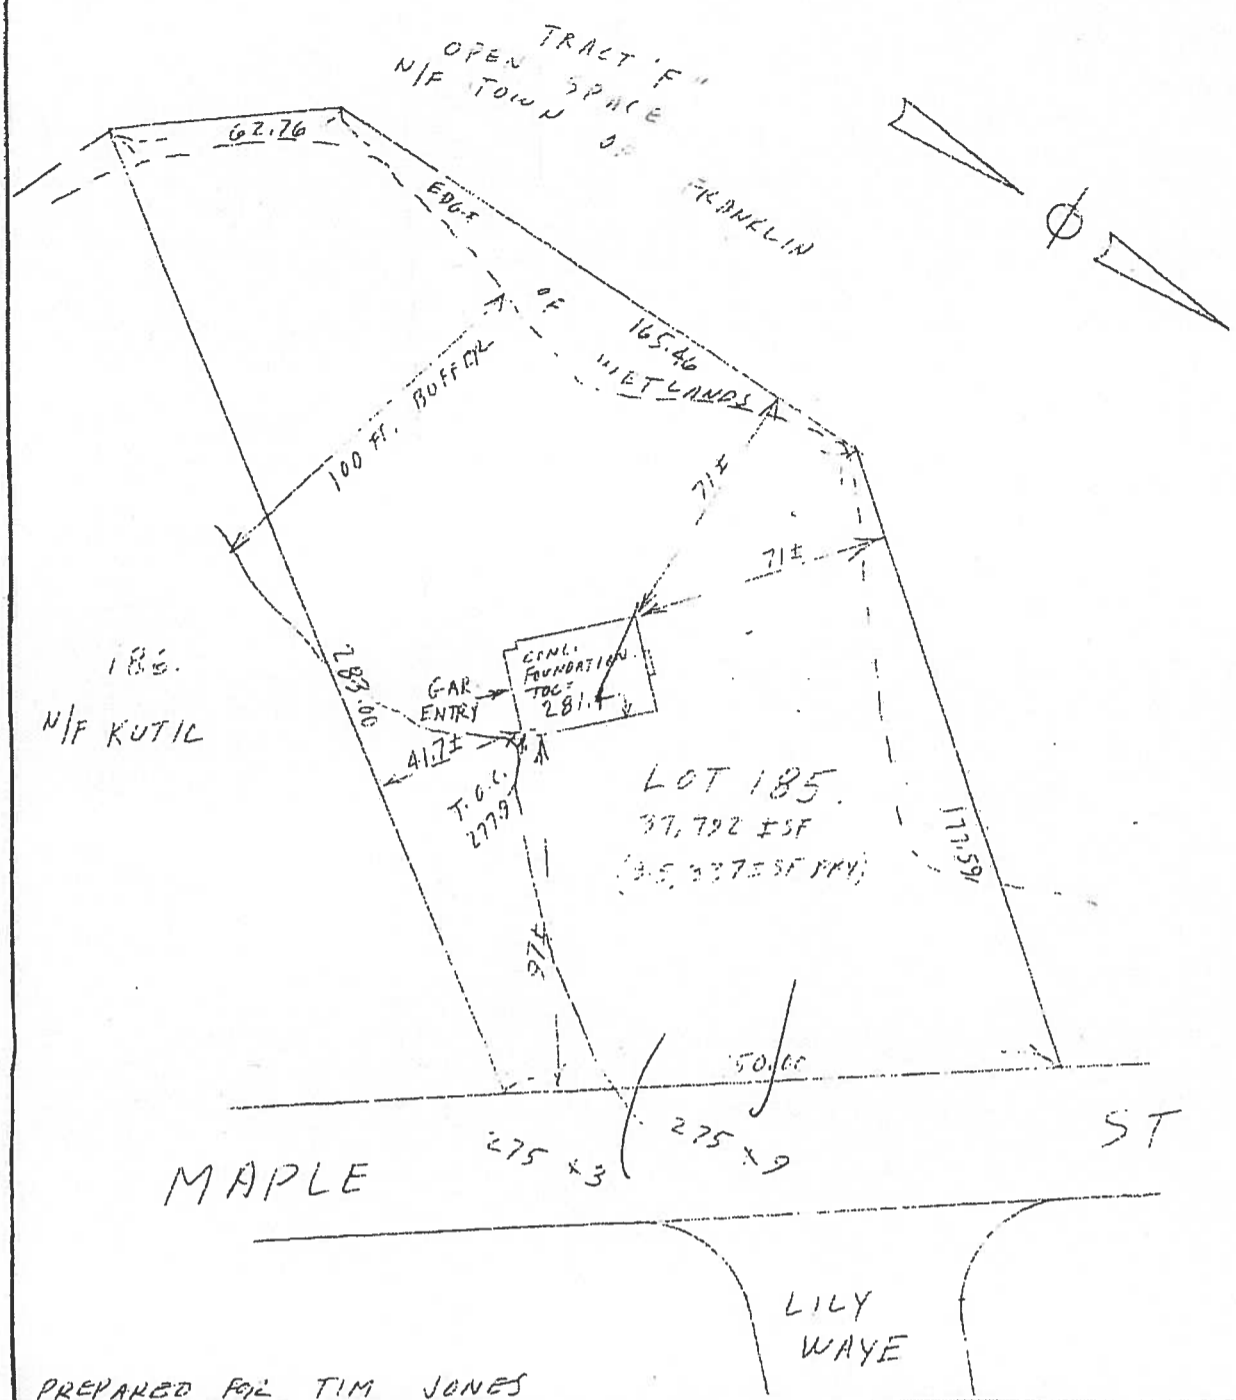

PREPARED FOR TIM JONES

"I certify that the foundation is located on the lot as shown and its location is in accordance with the applicable zoning by laws of the Town of Franklin, Mass. when constructed."



Leonard J. San Clemente
 Registered Land Surveyor

"FRANKLIN FARMS"
 PLOT PLAN OF LAND IN
 FRANKLIN, MASS.

SCALE: 40 feet to an inch
 DATE: 22 APRIL 1992
 GUERRIERE & HALNON INC.
 ENGINEERING AND LAND SURVEYING
 MILFORD — FRANKLIN — WHITINSVILLE
 205 EAST CENTRAL ST FRANKLIN MASS

Lot 185 F 1000

